
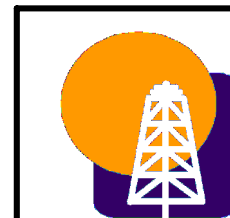
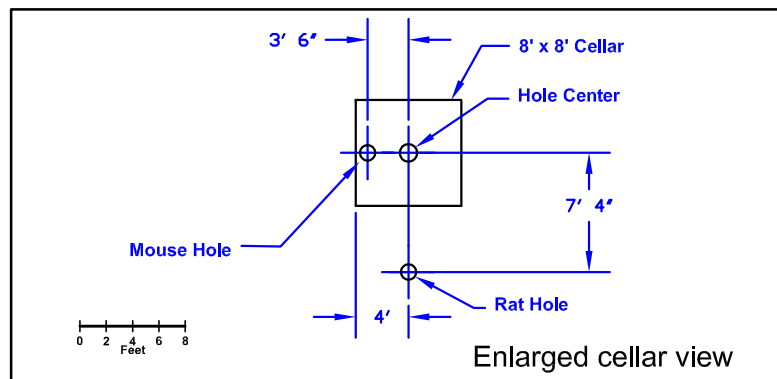


PLEASE NOTE

If earthen sump is used then use the 30' dimension and cut the slot as shown.

If no earthen sump is used then use the 50' dimension and do not cut the slot.

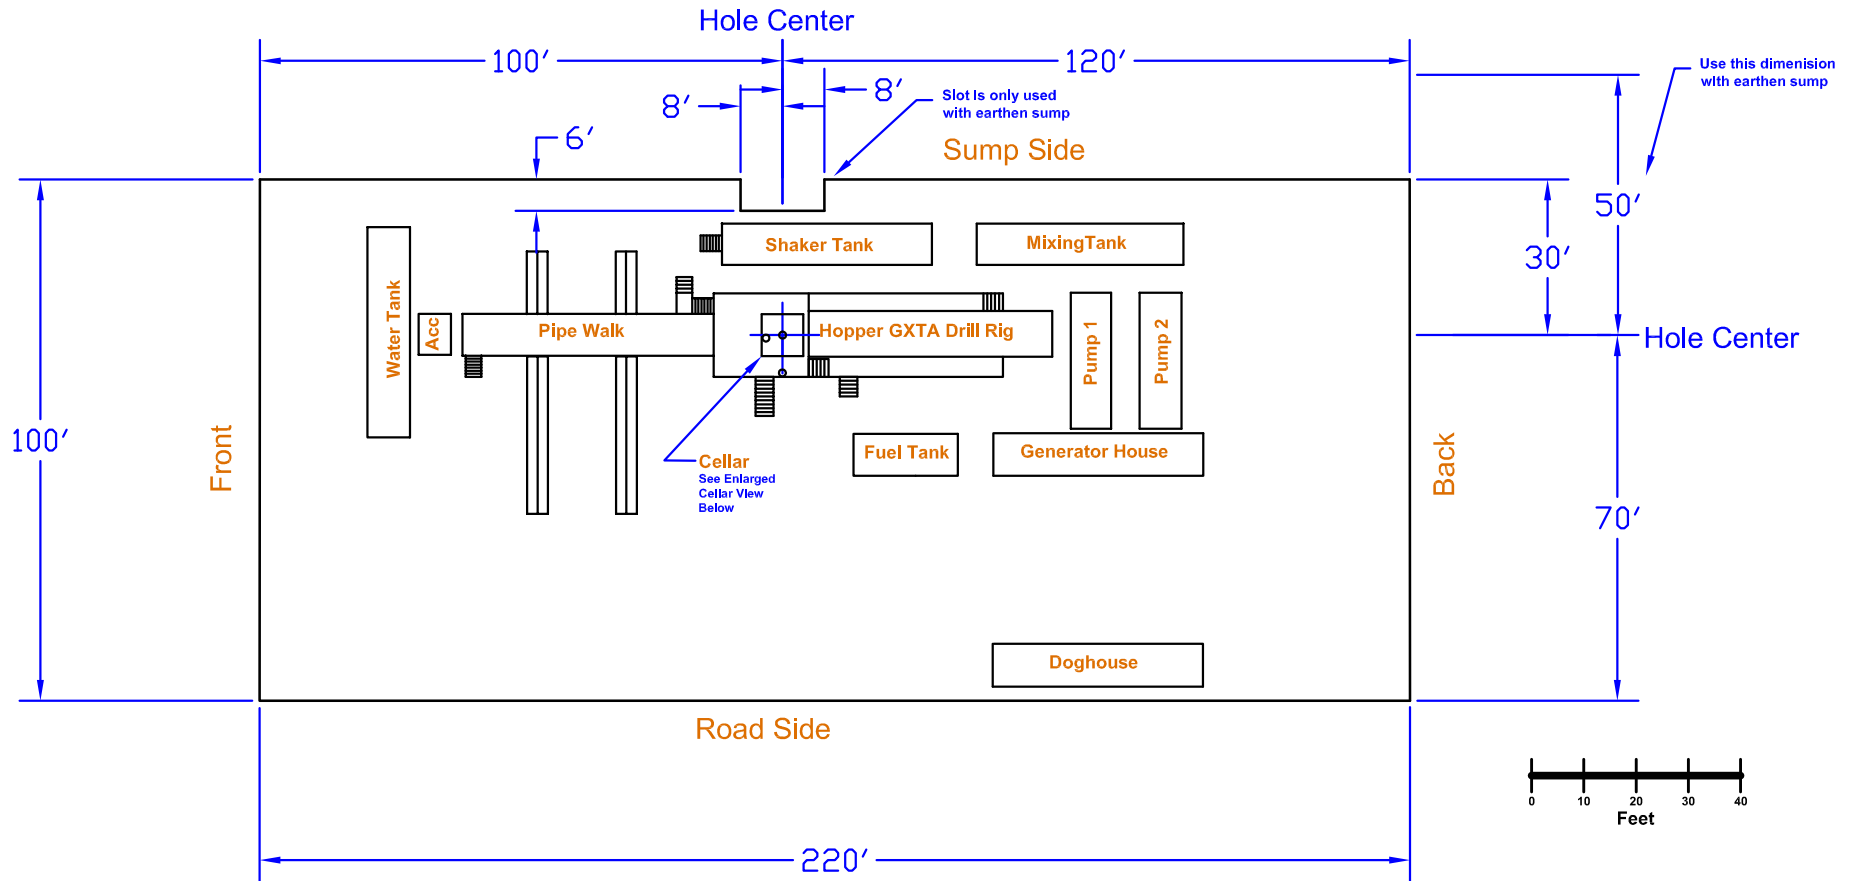

Paul Graham Drilling
Rig 2 Location Plot